


HUB

Building 800
37,457 SQ. FT.

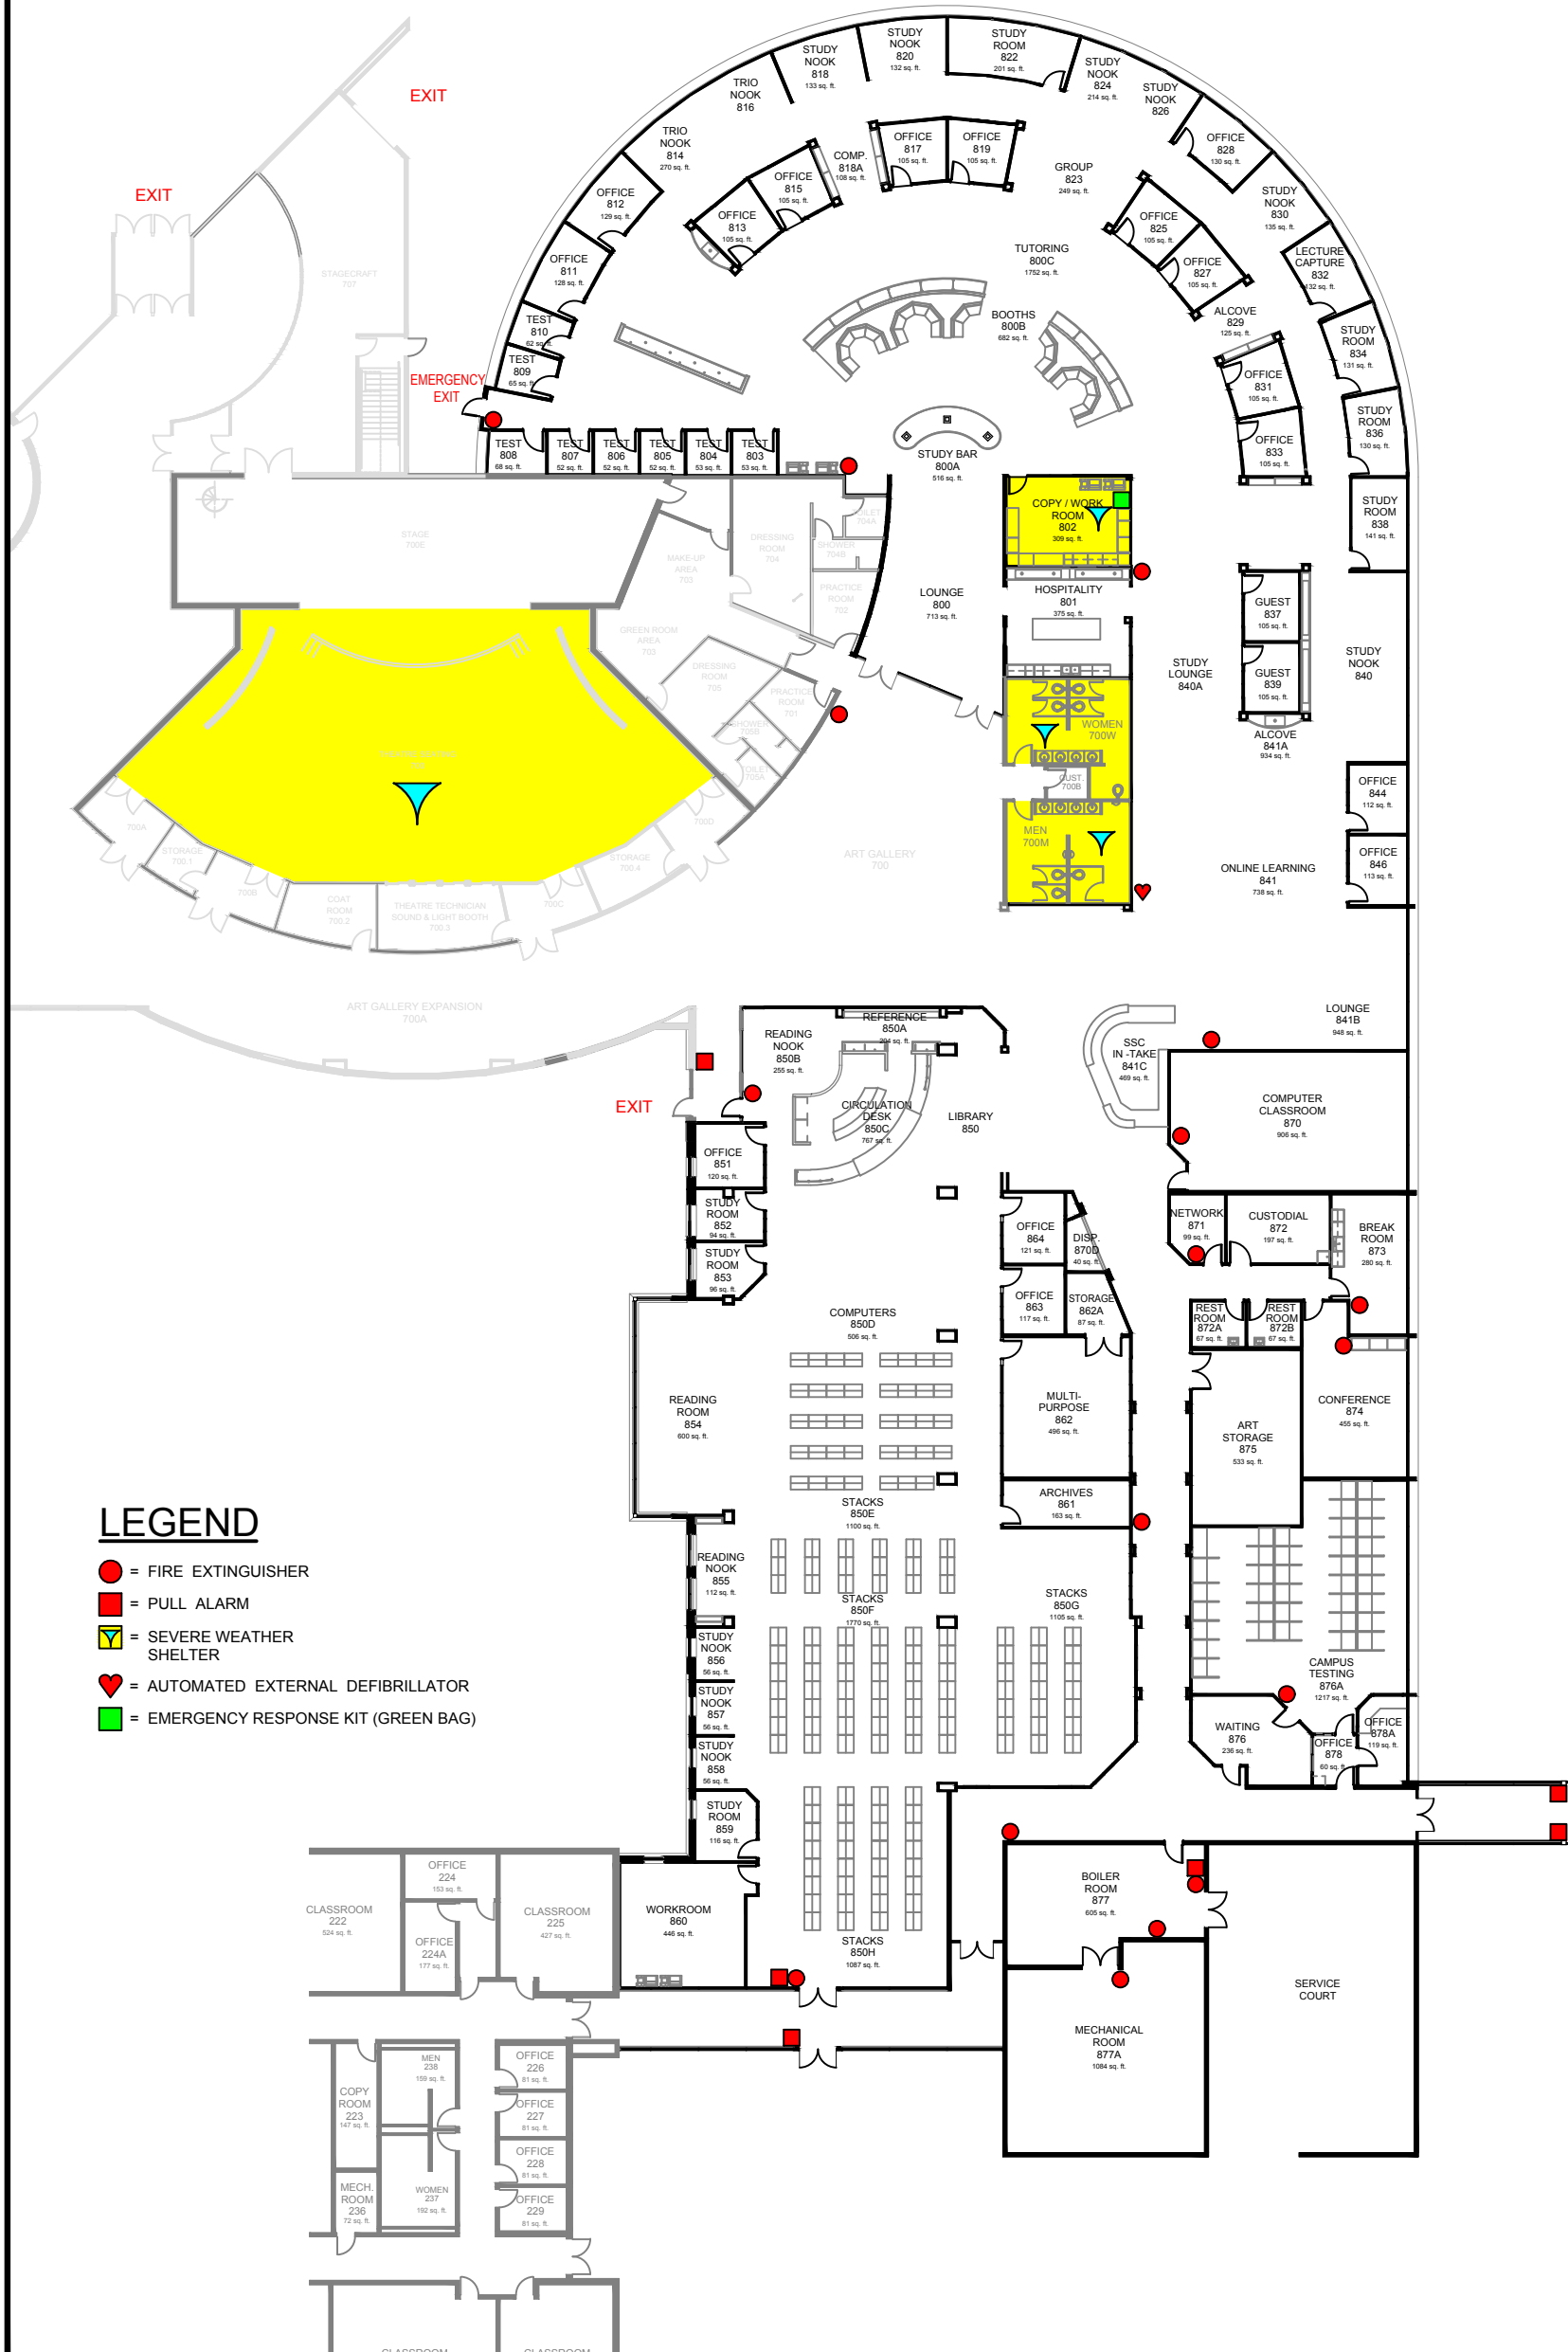

LEGEND

- = FIRE EXTINGUISHER
- = PULL ALARM
- ▽ = SEVERE WEATHER SHELTER
- ♥ = AUTOMATED EXTERNAL DEFIBRILLATOR
- = EMERGENCY RESPONSE KIT (GREEN BAG)